


- ① Auditorium
- ② Teaching Theater
- ③ Teaching Theater Lobby
- ④ Benham Lobby
- ⑤ Common Room
- ⑥ Music Room

Marjorie Walter Goodhart Hall First Floor Plan

SCALE: 1/32"=1'-0"

NORTH



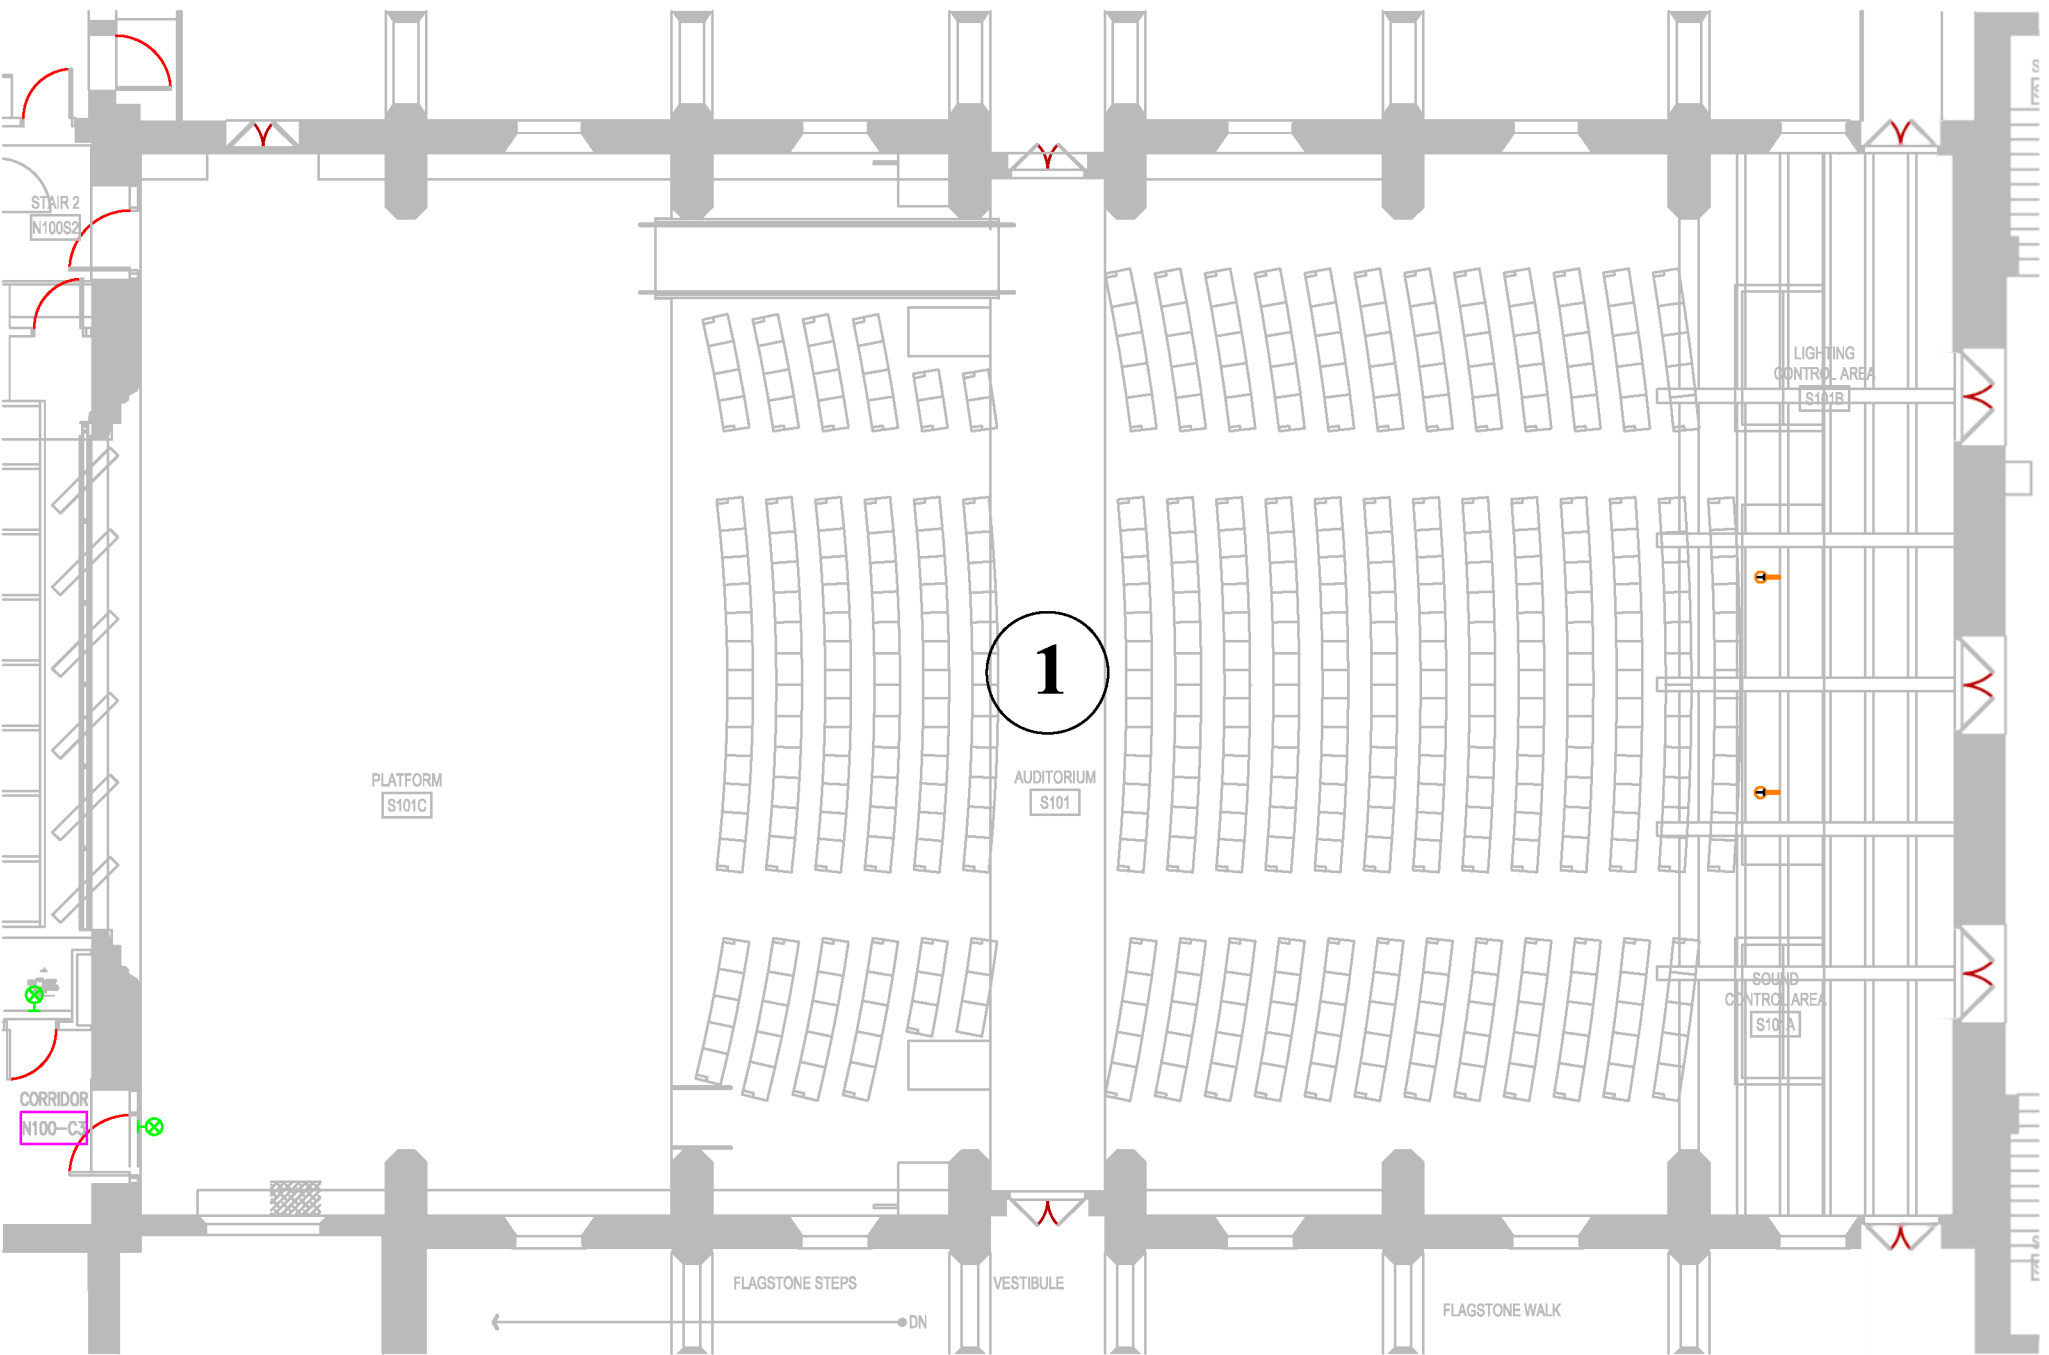


Marjorie Walter Goodhart Hall
First Floor Plan-Auditorium

SCALE: No Scale

NORTH



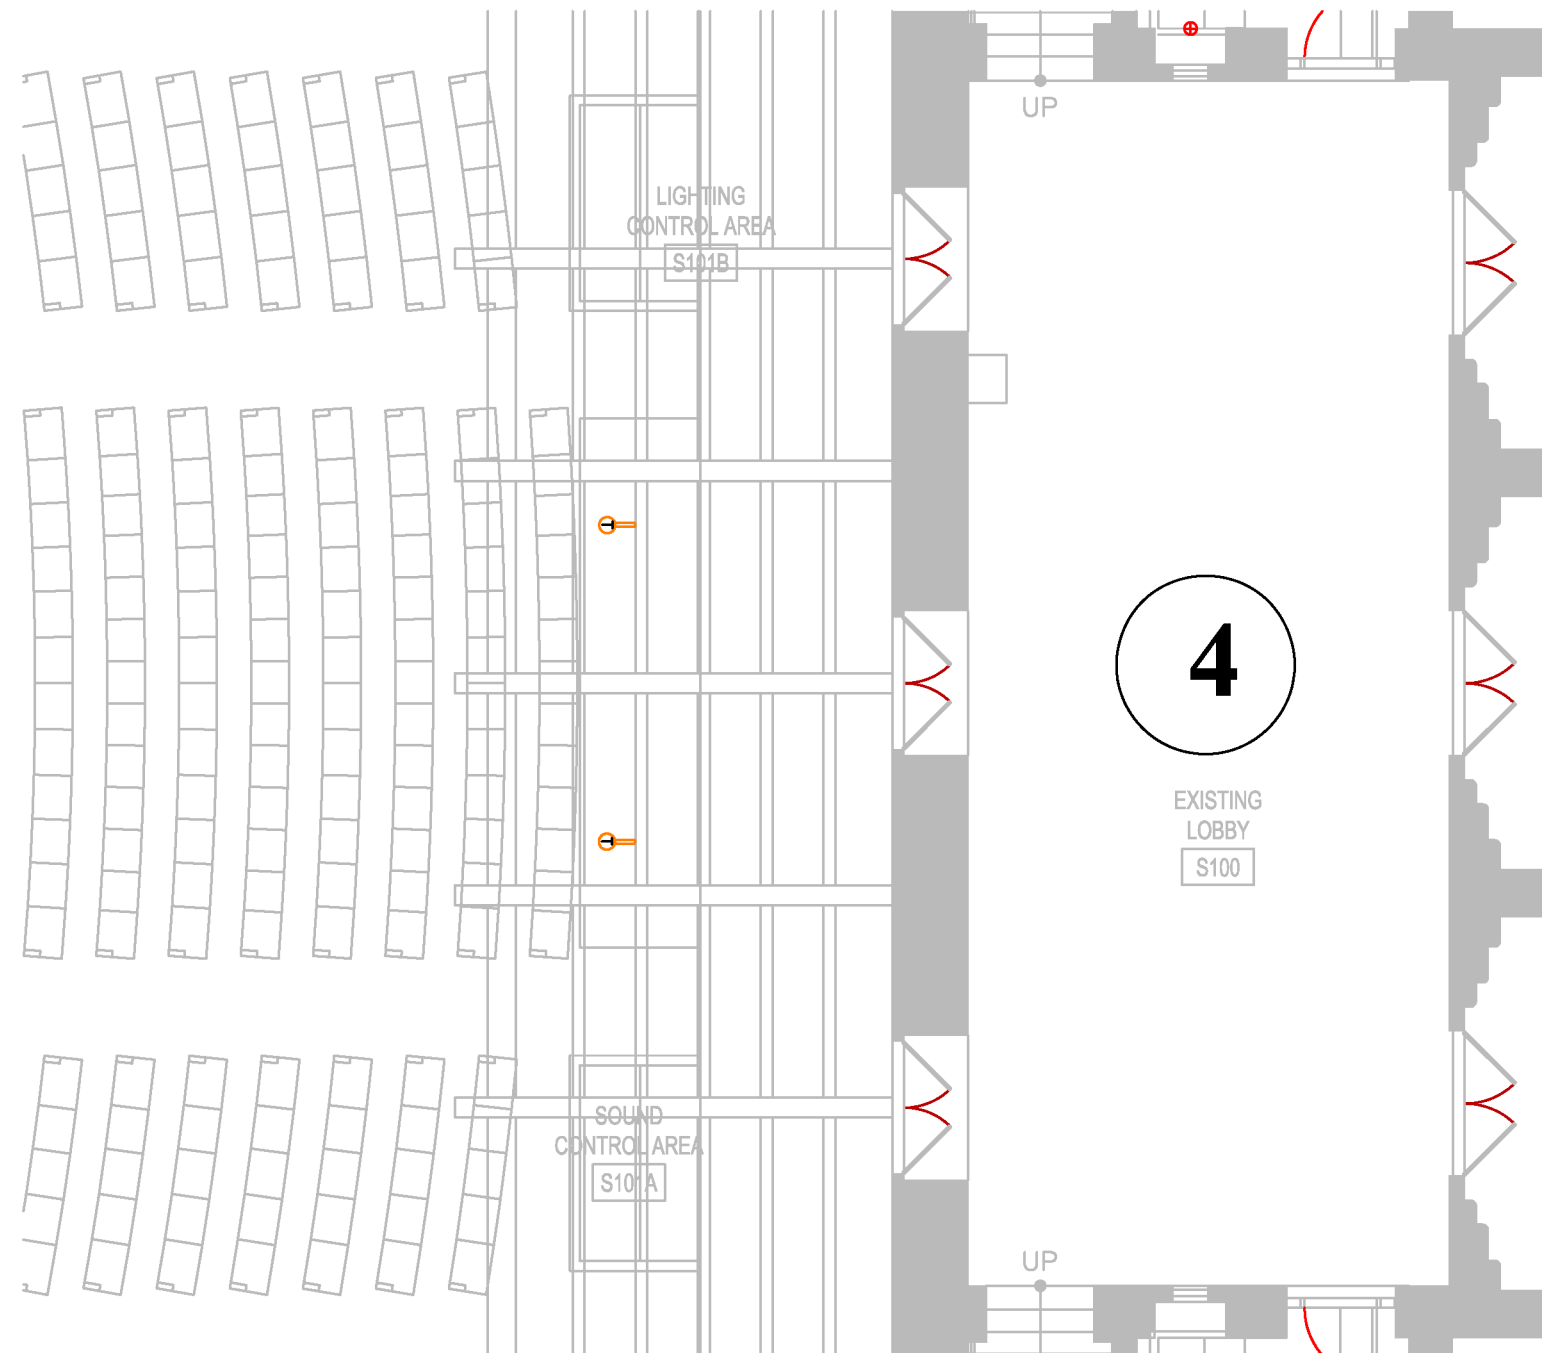


Marjorie Walter Goodhart Hall
First Floor Plan - Benham Lobby

SCALE: 1/8"=1'-0"

NORTH



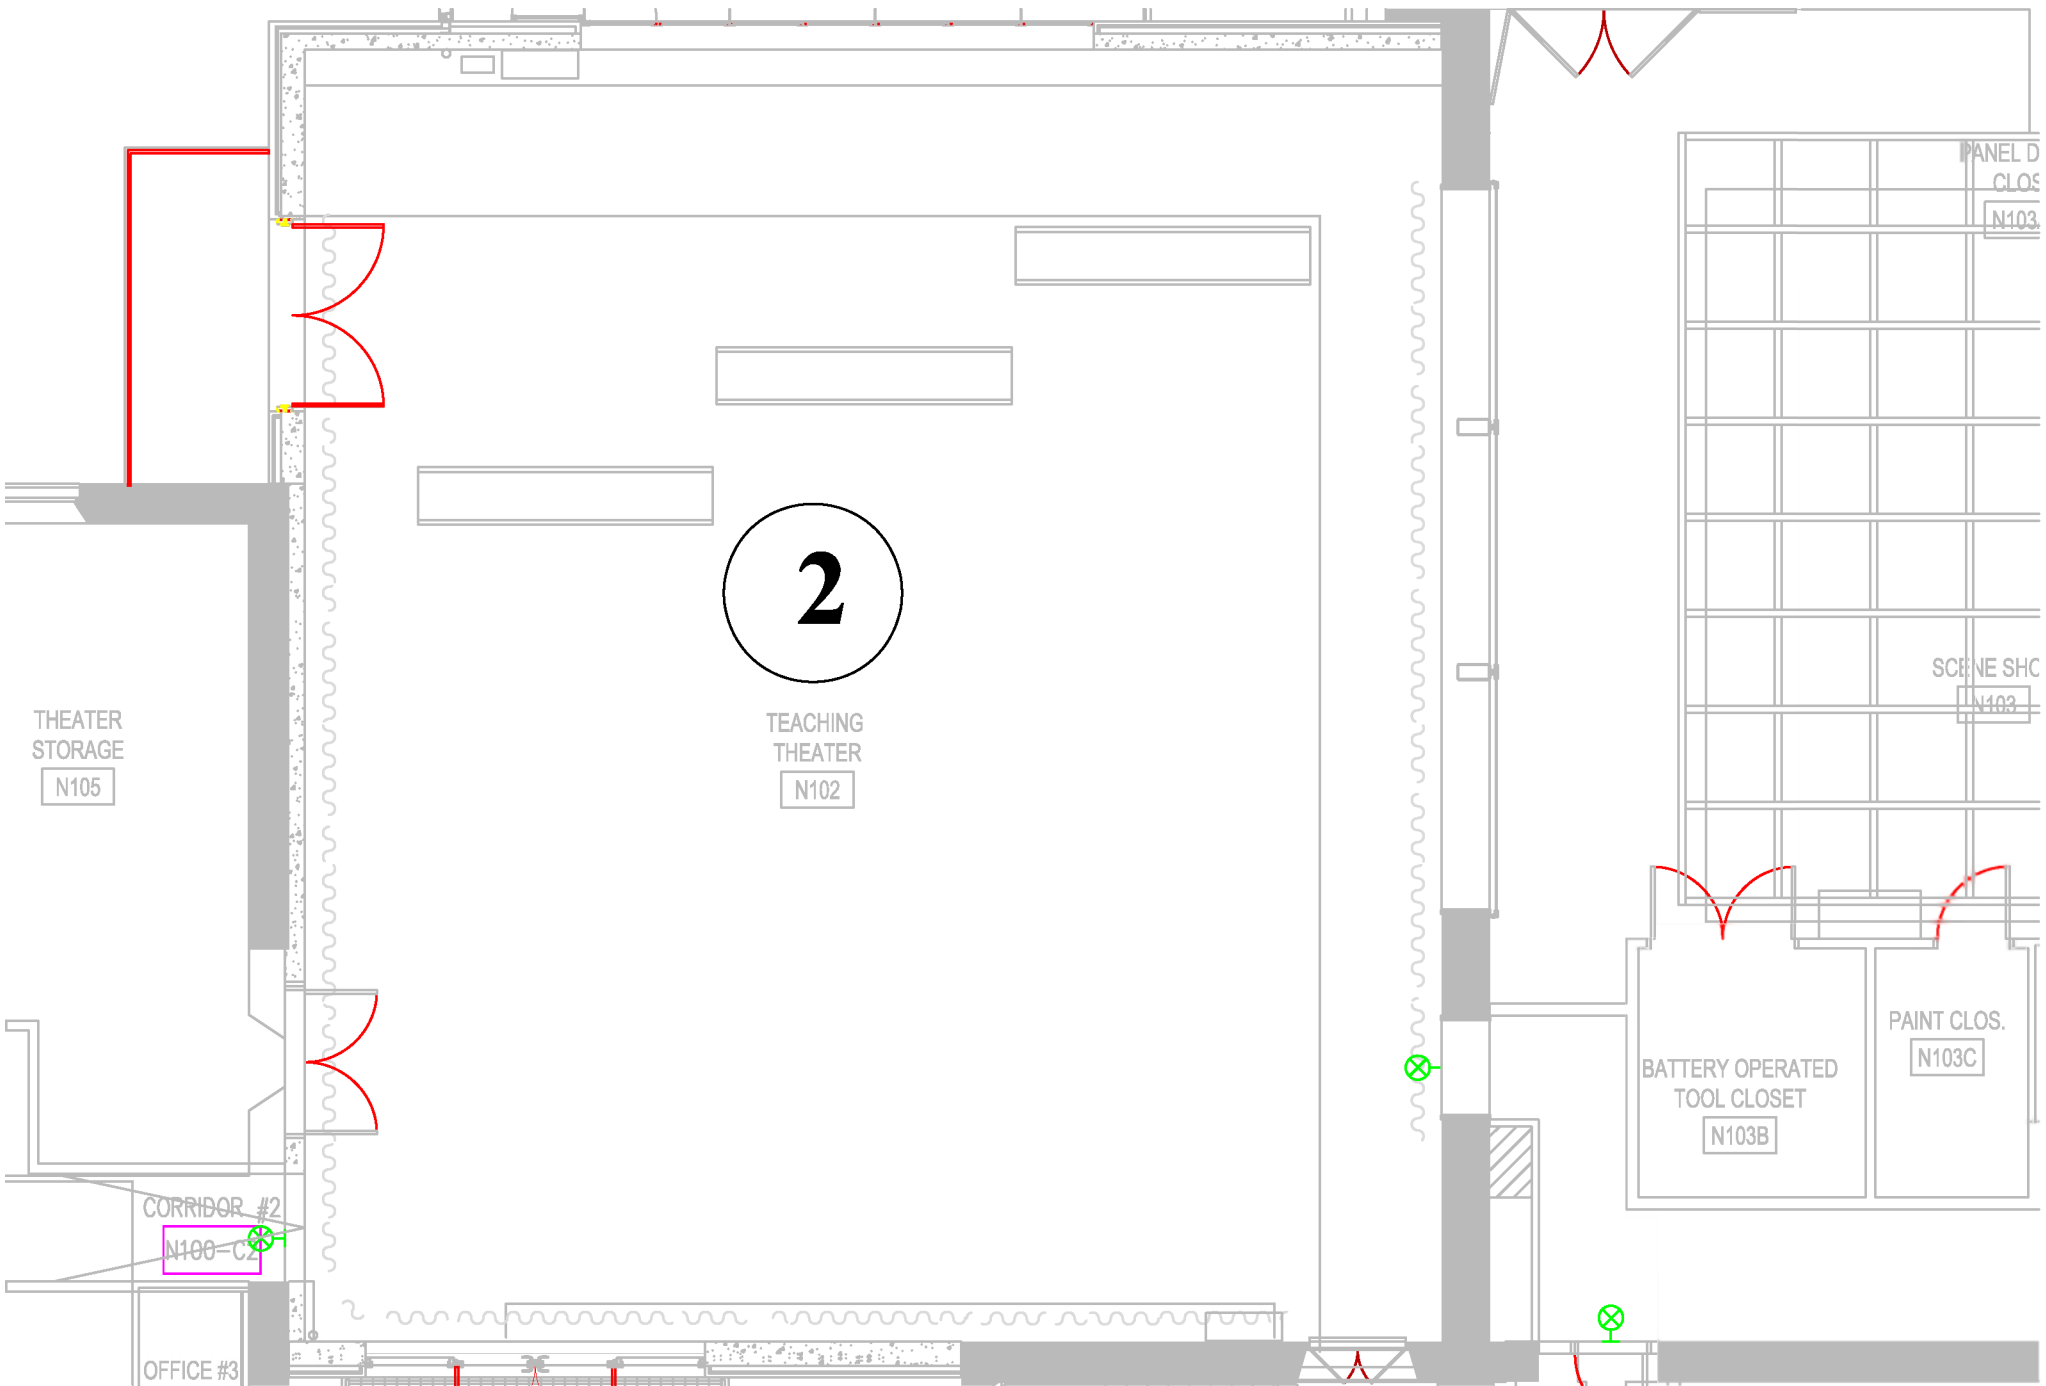


Marjorie Walter Goodhart Hall
First Floor Plan - Teaching Theater

SCALE: 1/8"=1'-0"

NORTH



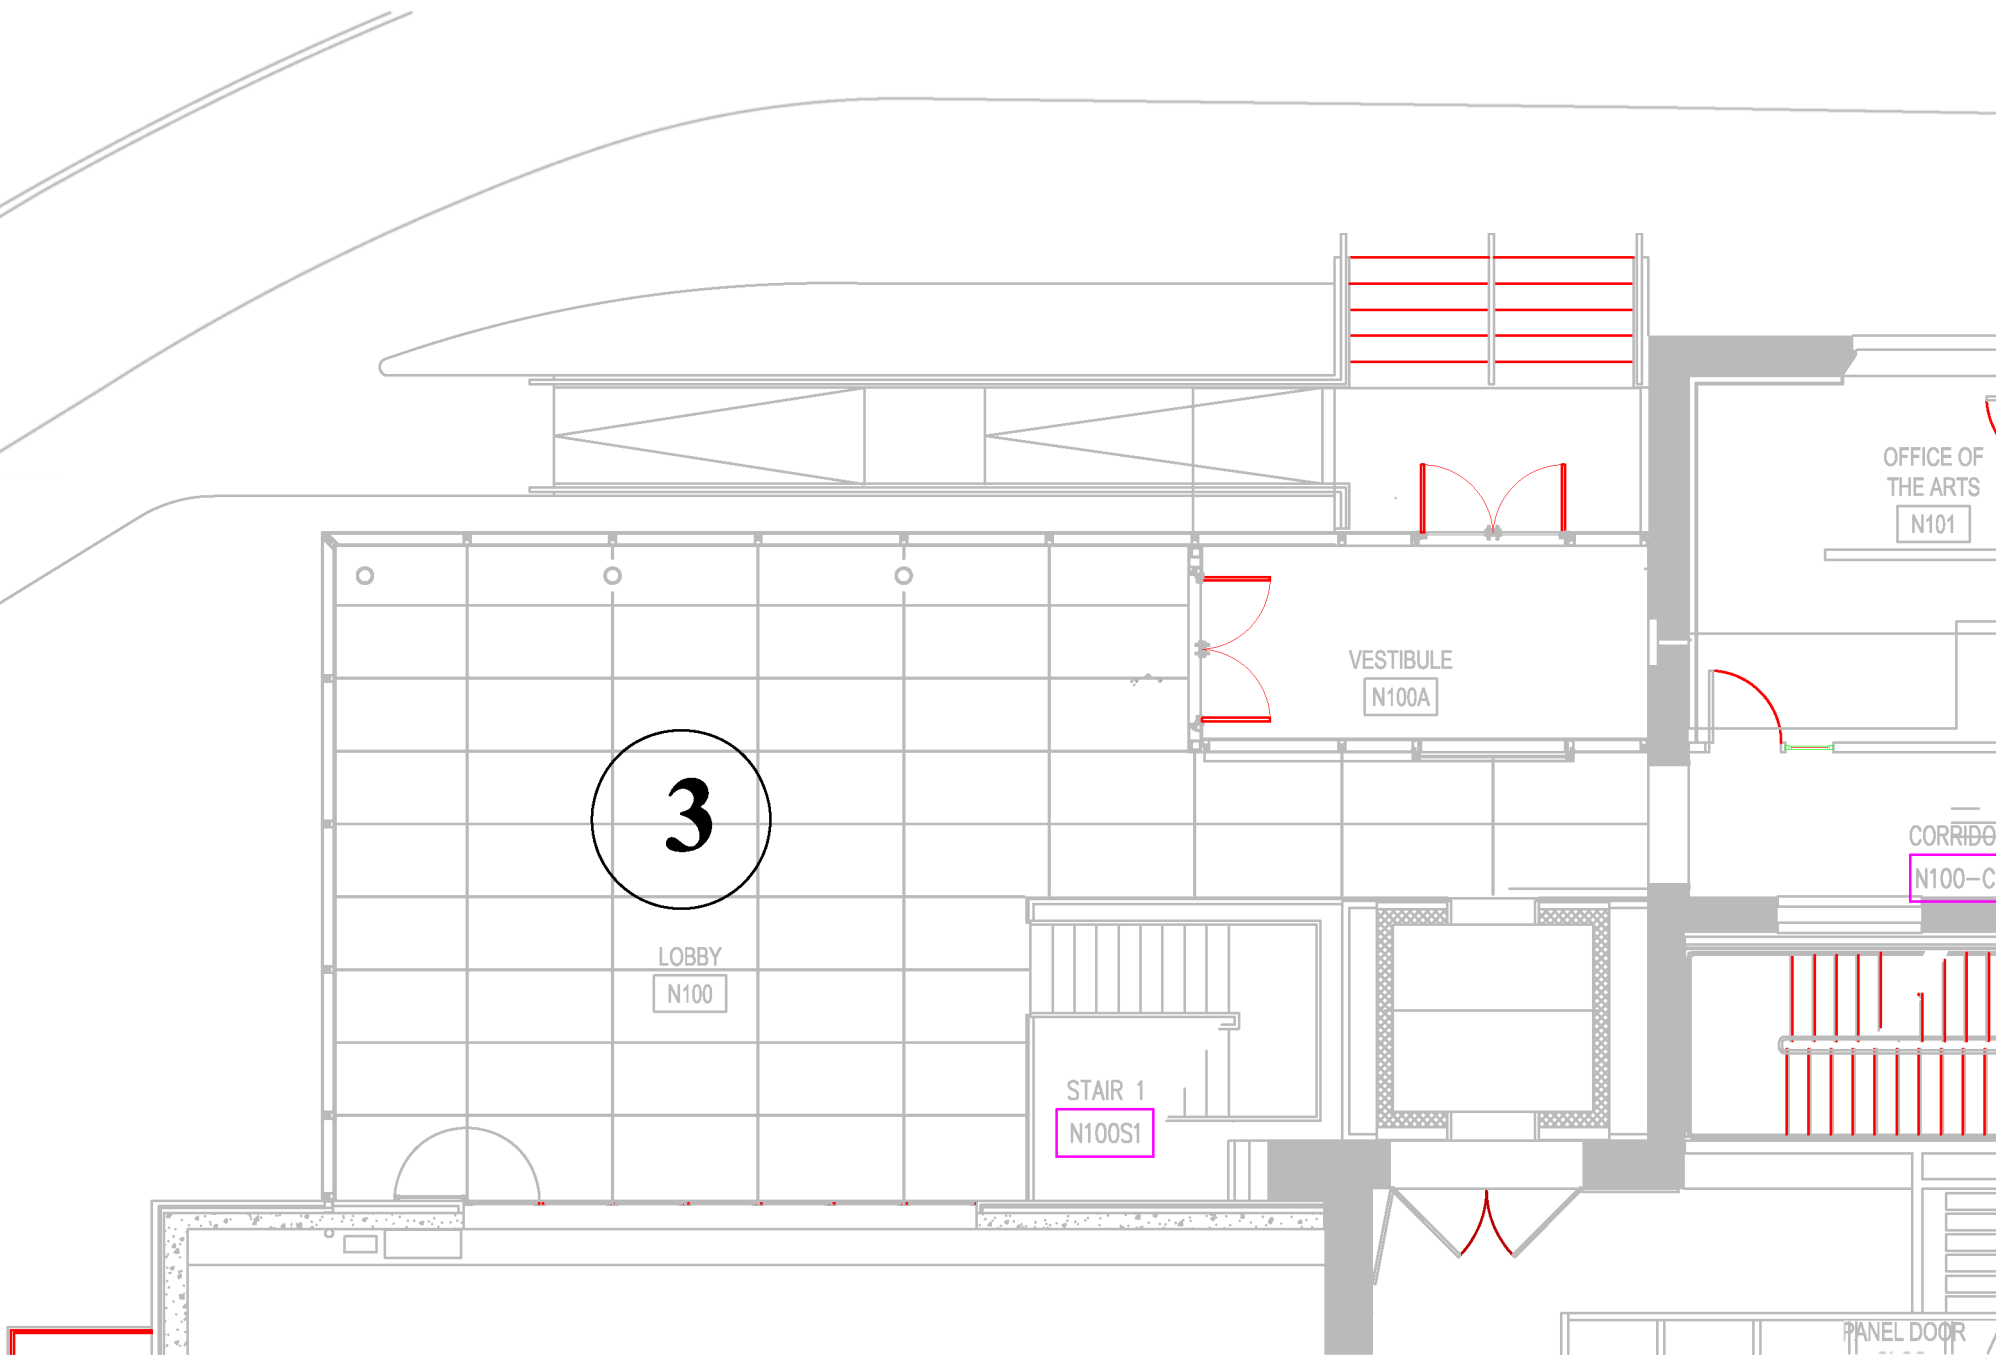


Marjorie Walter Goodhart Hall
First Floor Plan - Teaching Theater Lobby

SCALE: 1/8"=1'-0"

NORTH



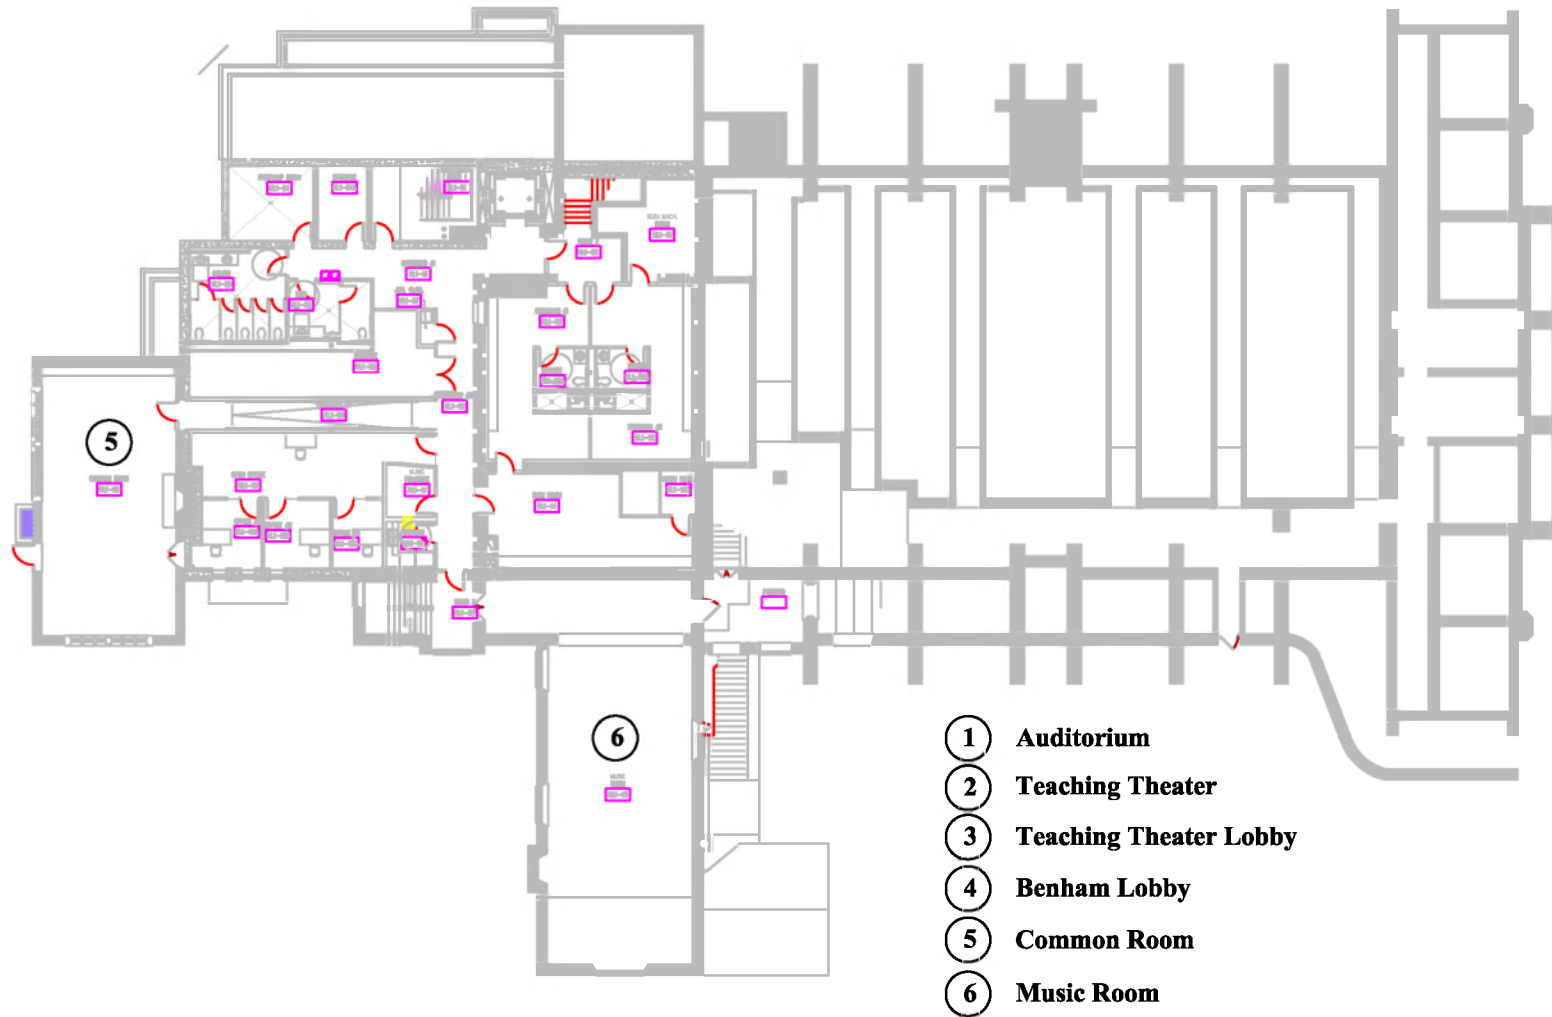


Marjorie Walter Goodhart Hall
Lower Level 1

SCALE: 1/32" = 1'-0"

NORTH



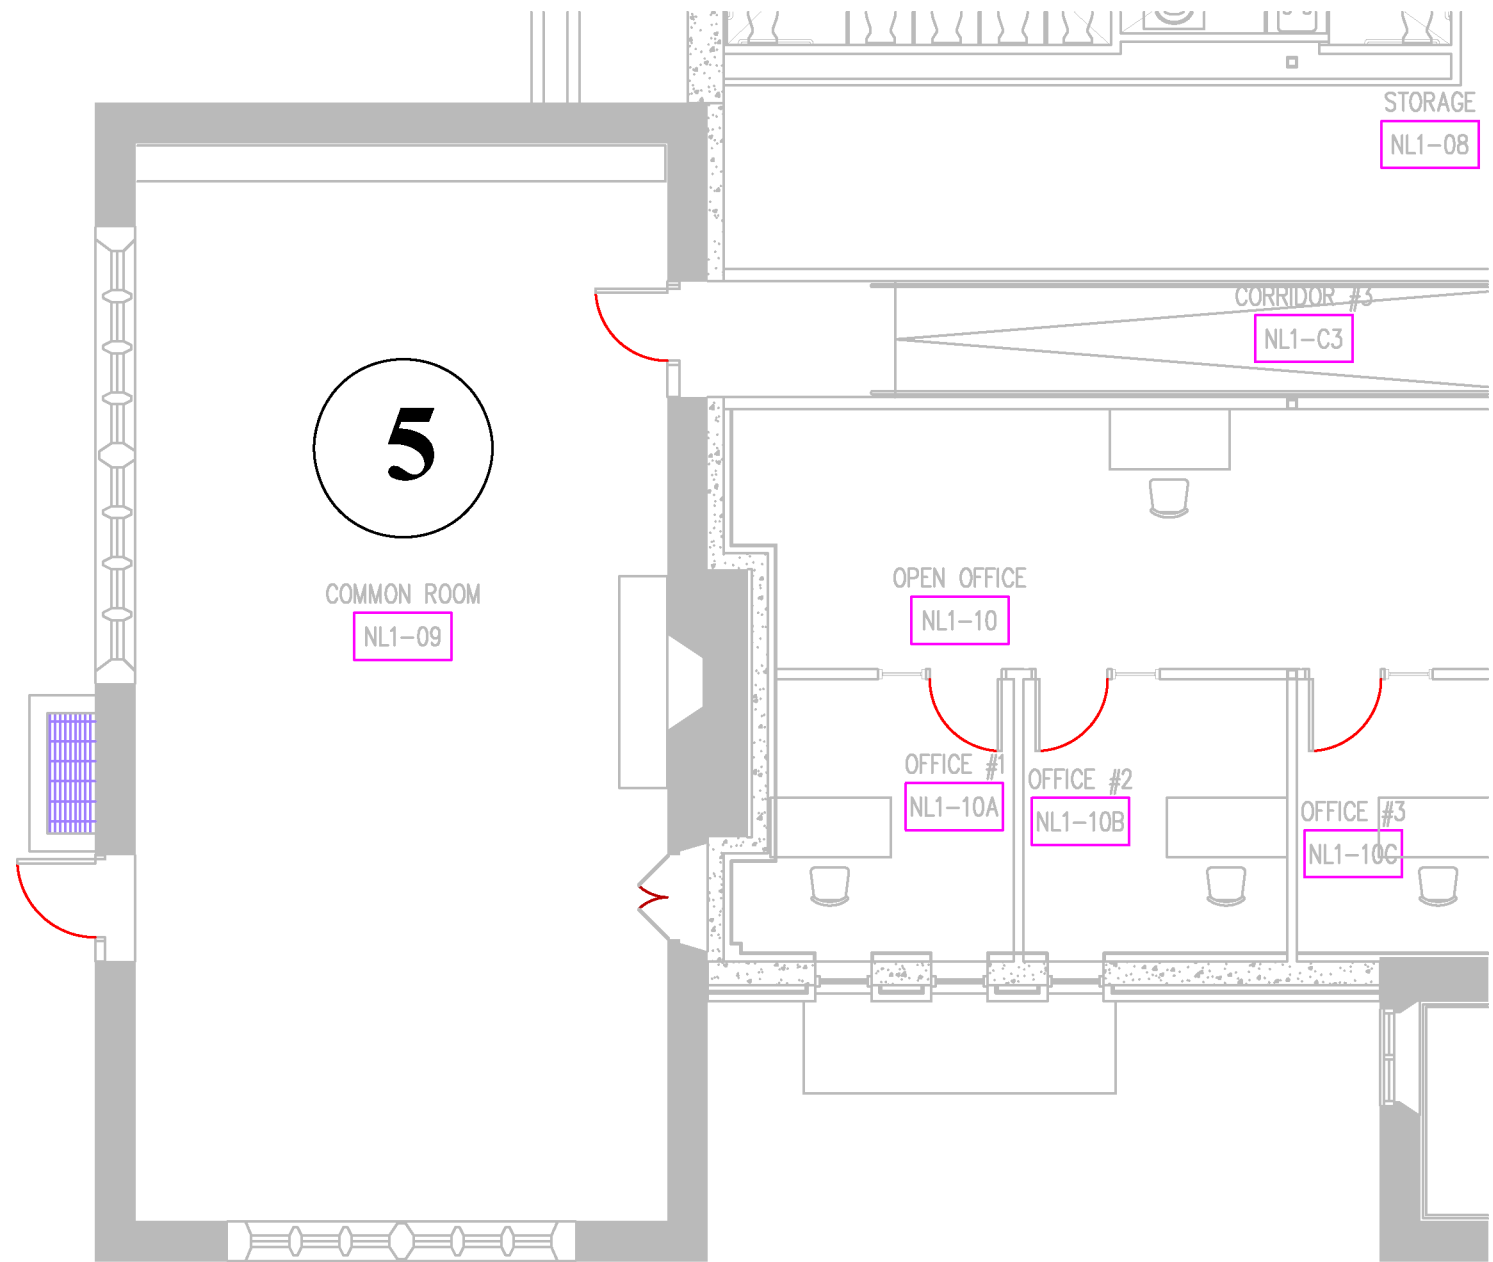


Marjorie Walter Goodhart Hall
Lower Level 1 - Common Room

SCALE: 1/8" = 1'-0"

NORTH



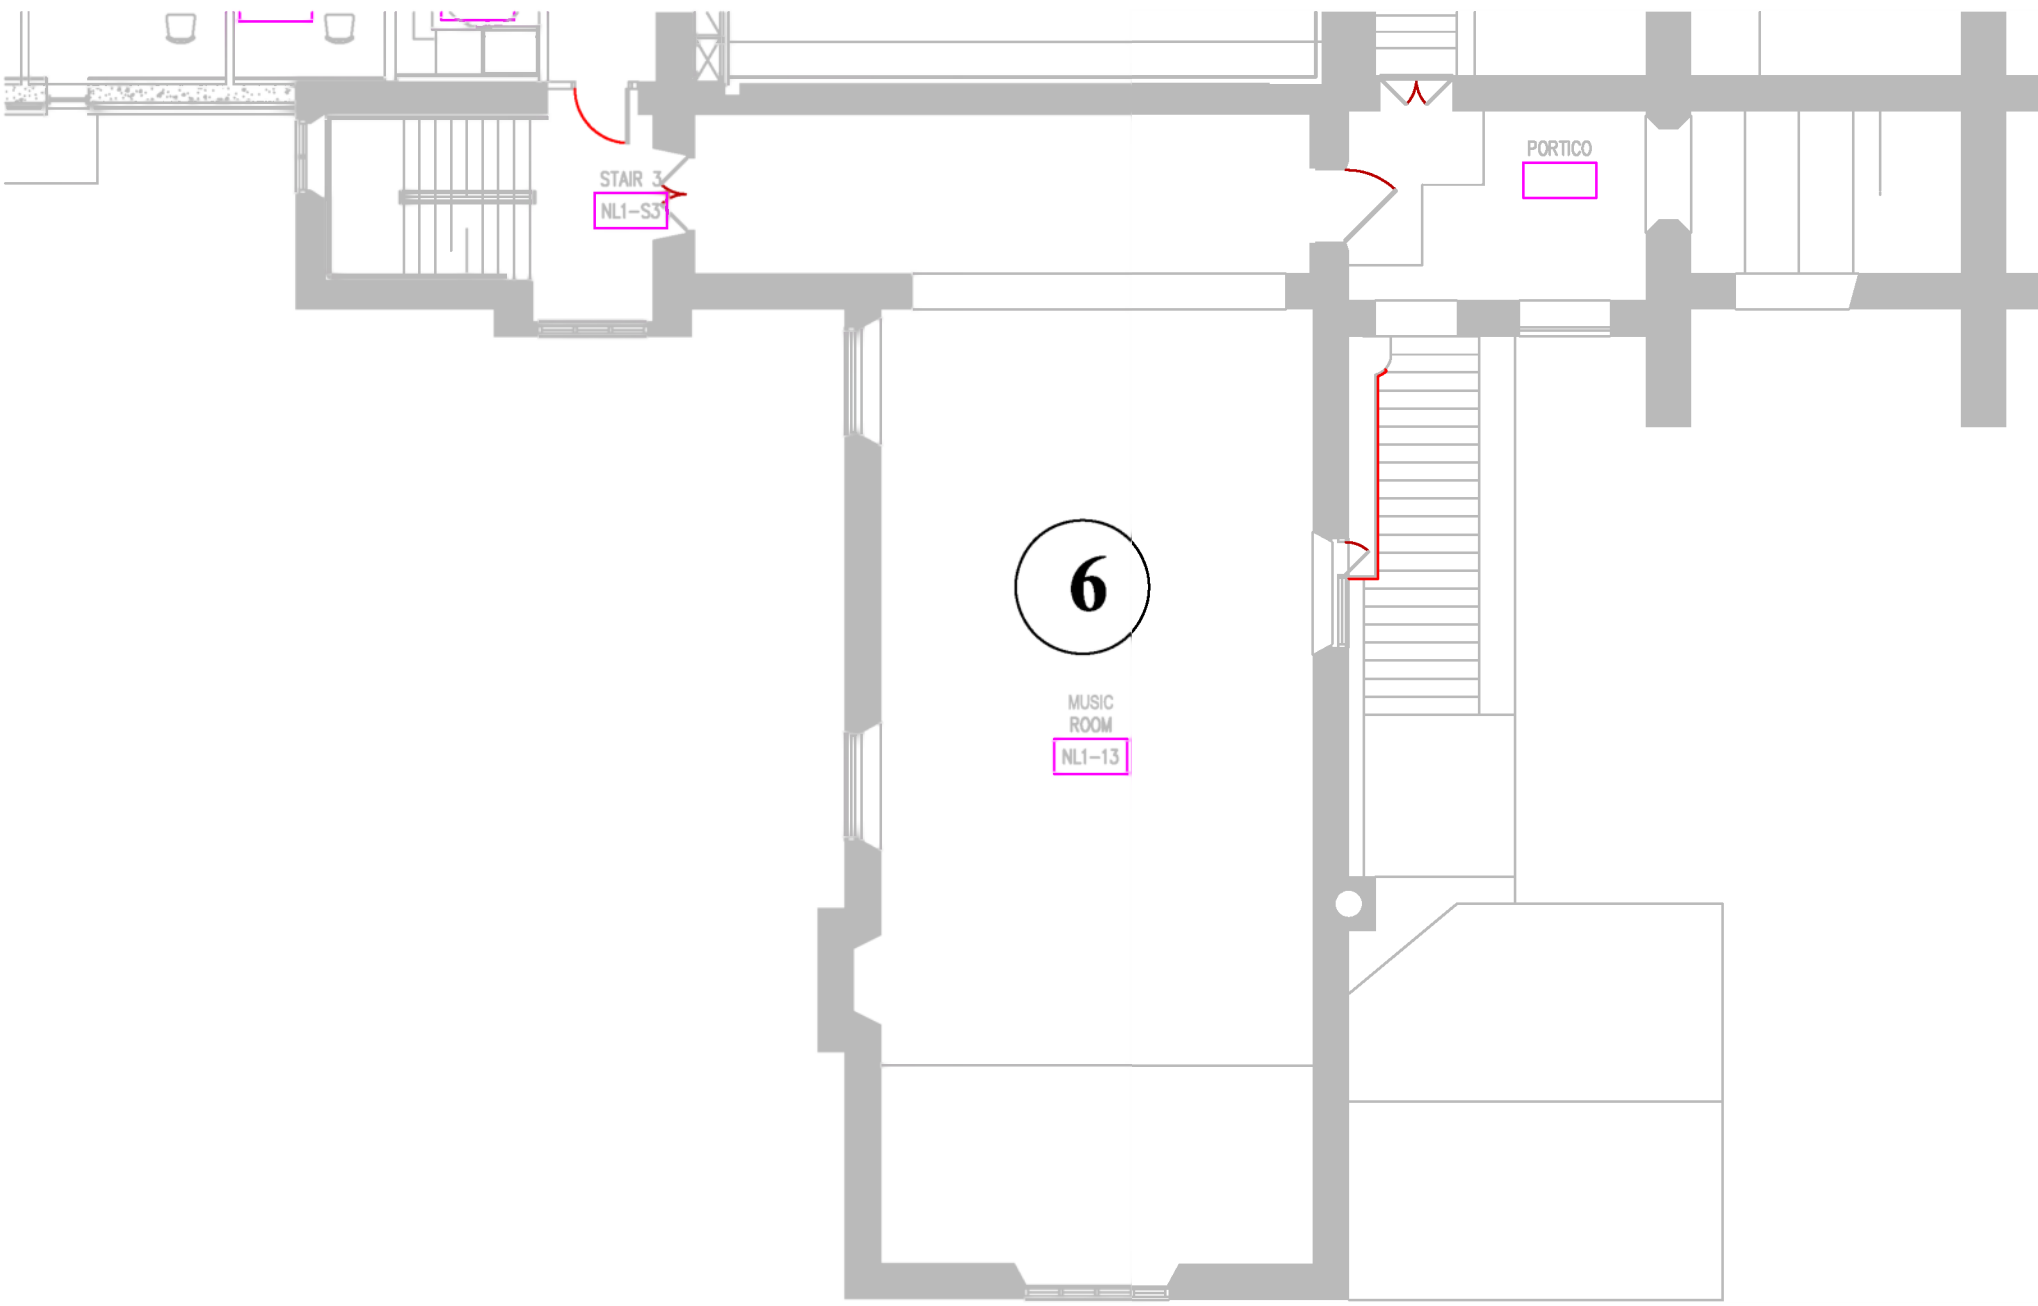

Marjorie Walter Goodhart Hall
Lower Level 1 - Music Room

SCALE: No Scale

NORTH

